



TRANQUILITY 660 SLIDE IN BATH

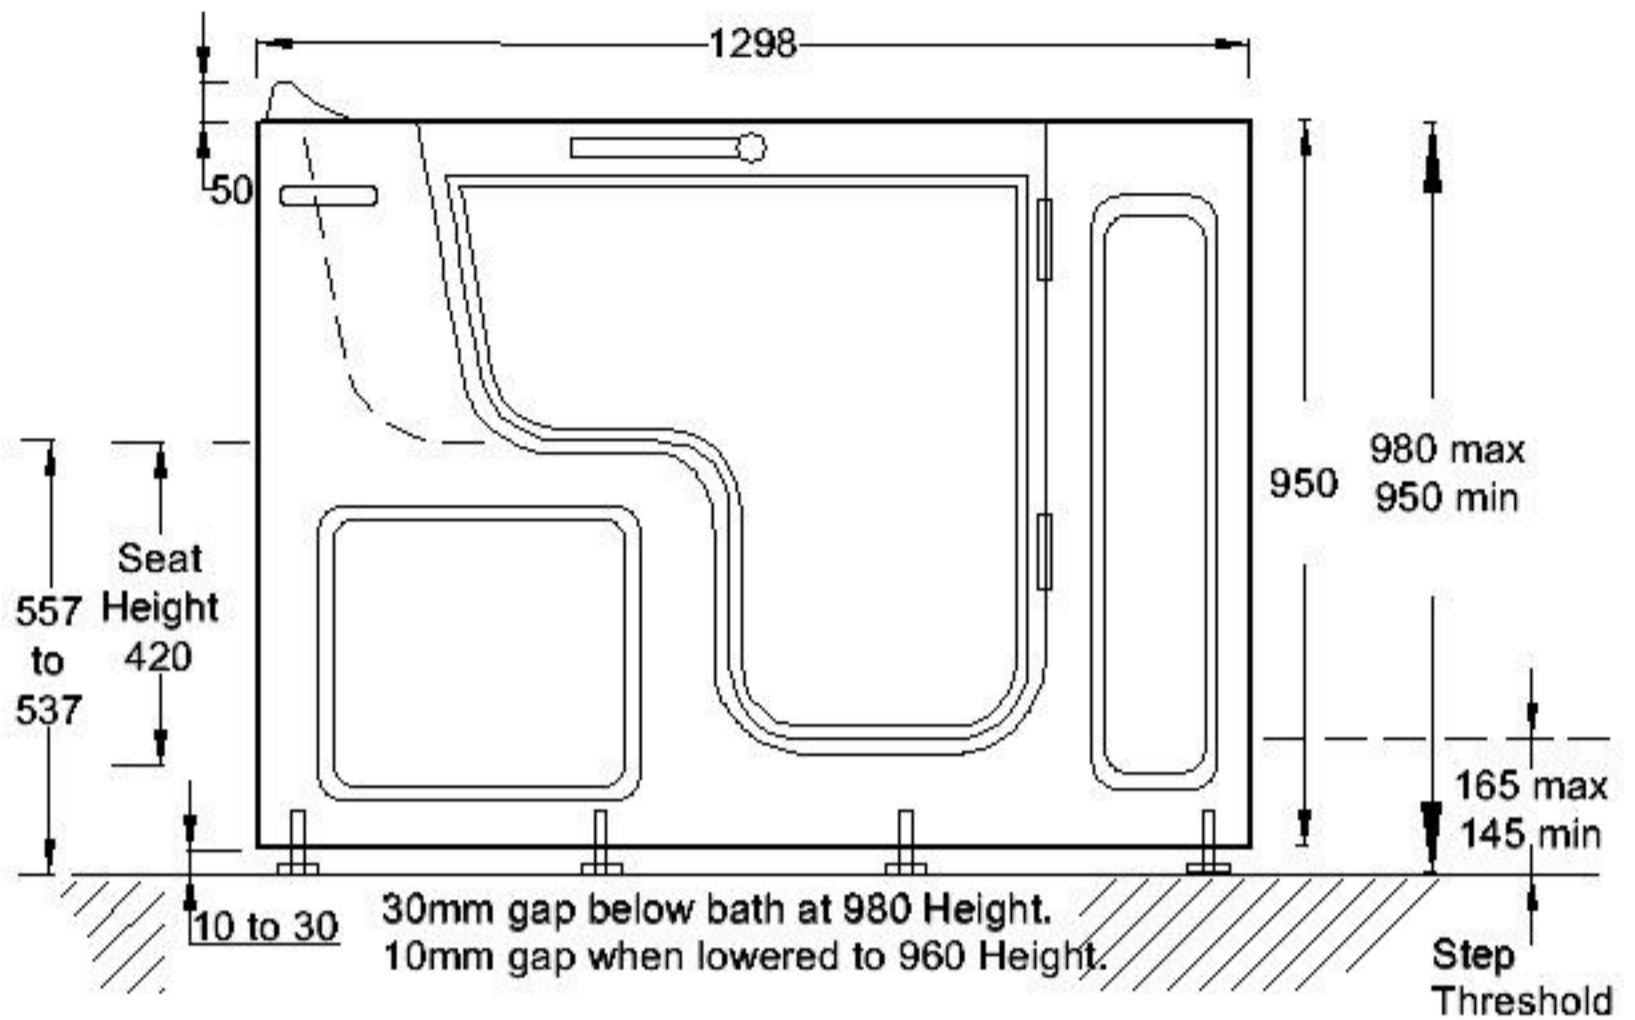


Shown as RH hinged door - LH option available

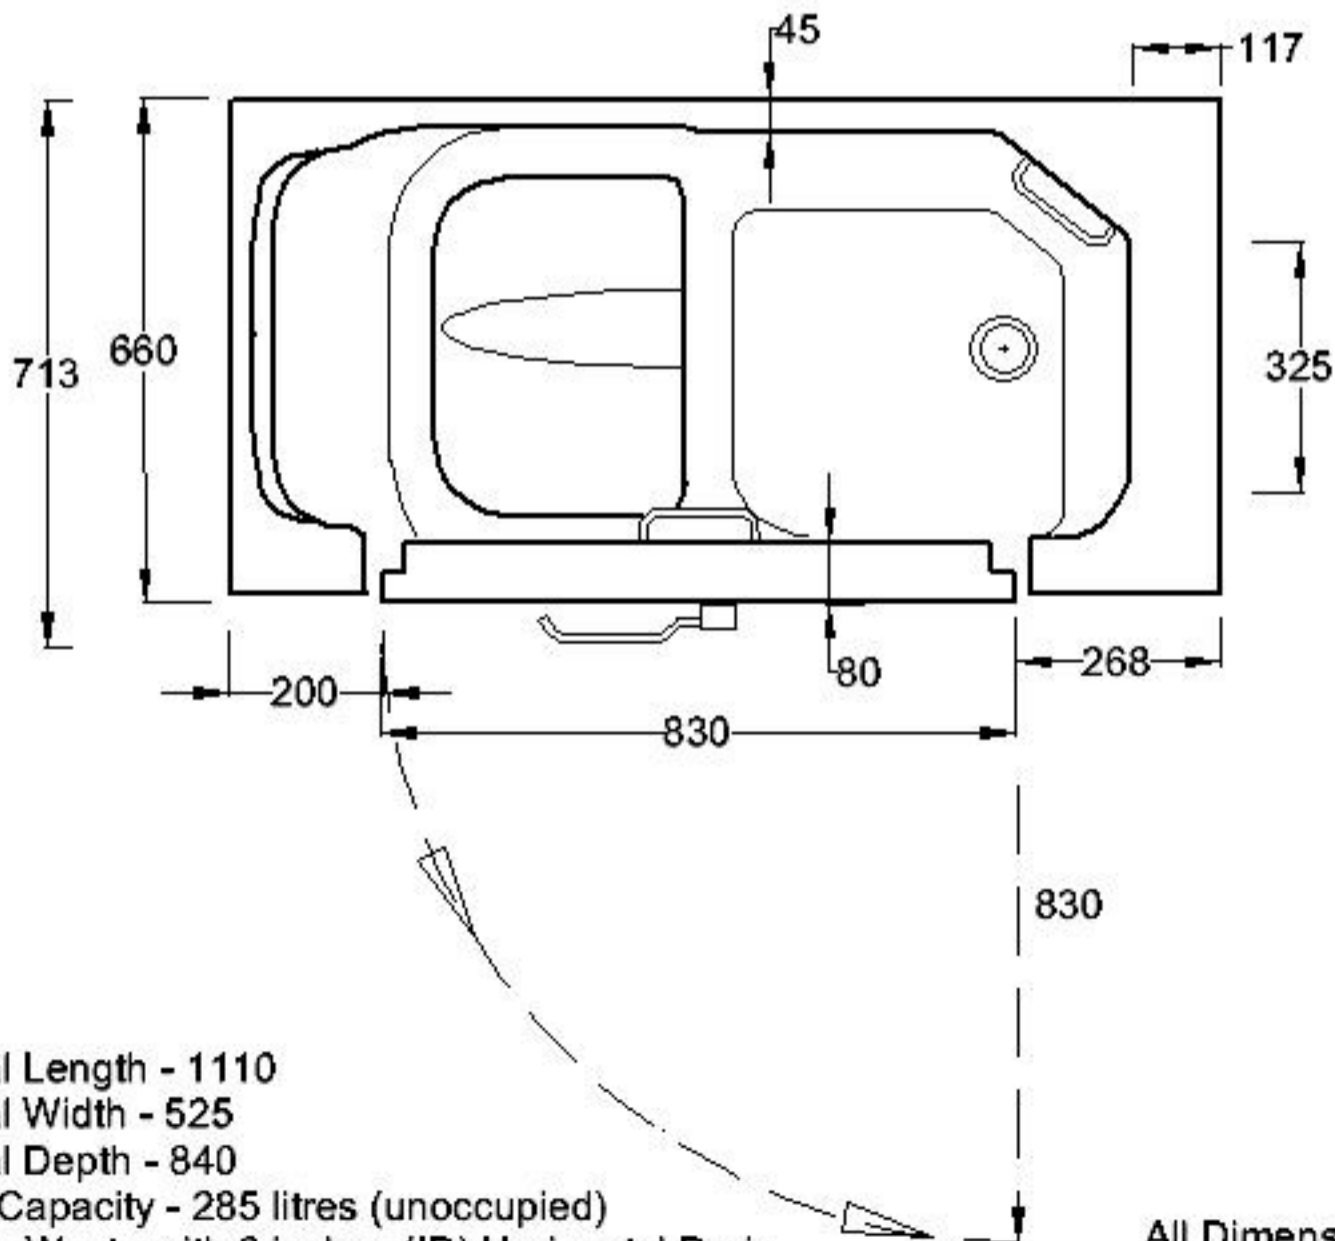


Internal Length - 1110
 Internal Width - 525
 Internal Depth - 840
 Water Capacity - 285 litres (unoccupied)
 Pop-Up Waste with 2 inches (ID) Horizontal Drain

All Dimensions Nominal

TRANQUILITY 750 SLIDE IN BATH

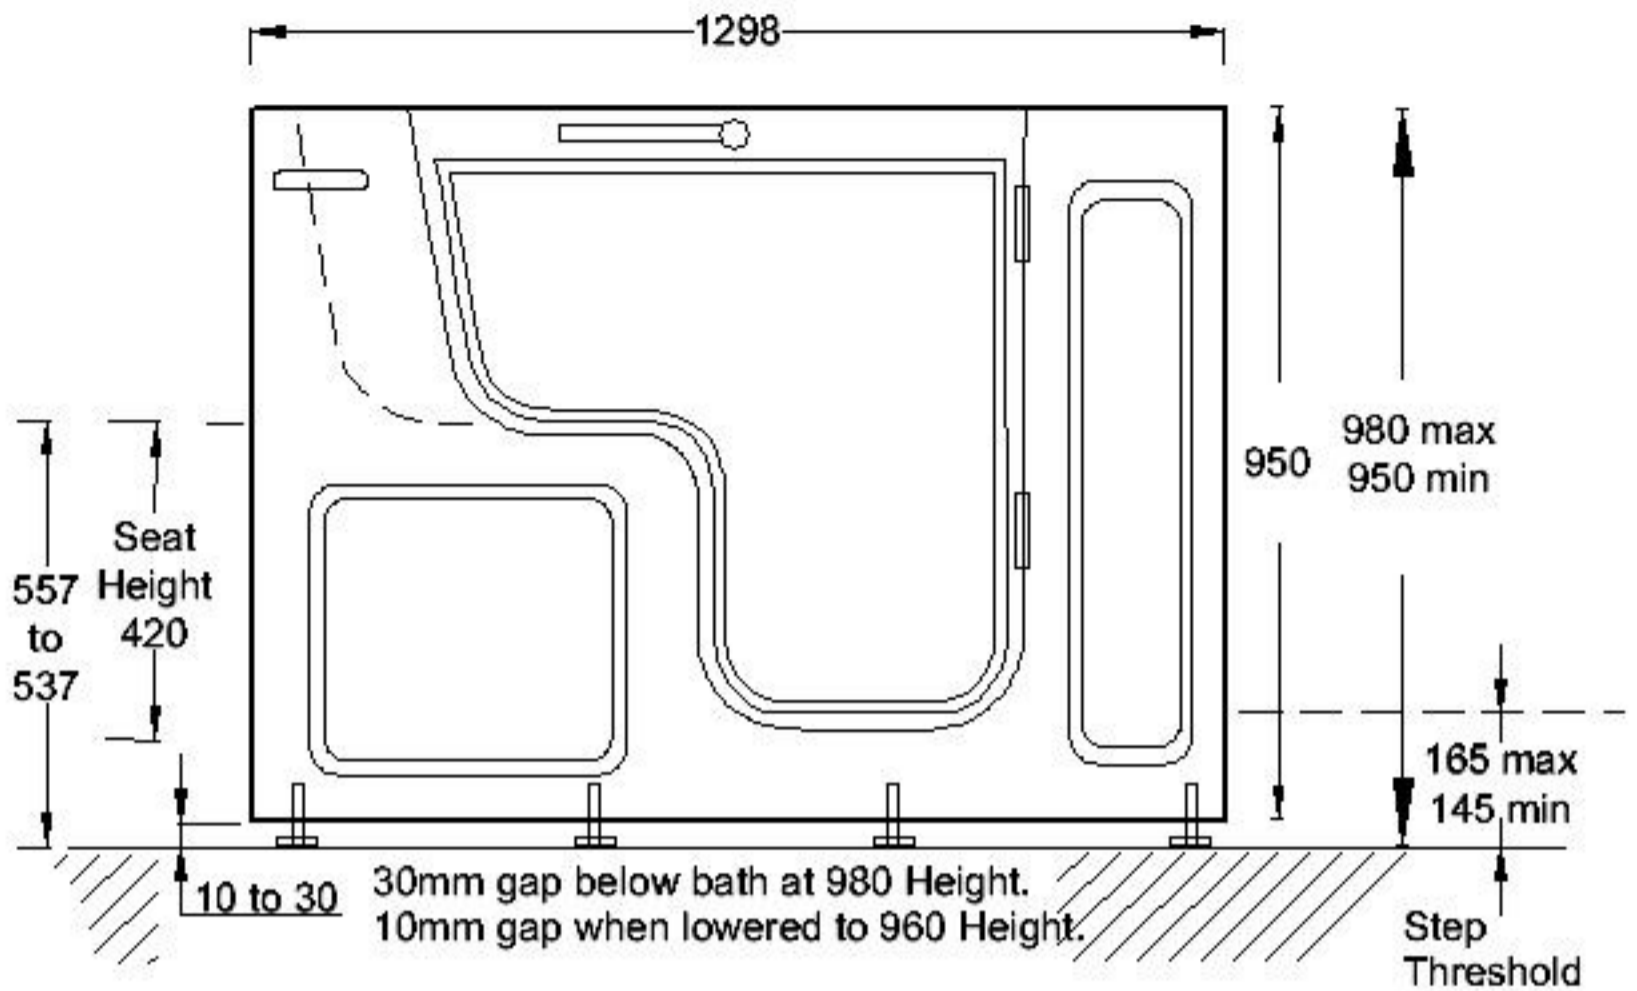

Shown as RH hinged door - LH option available

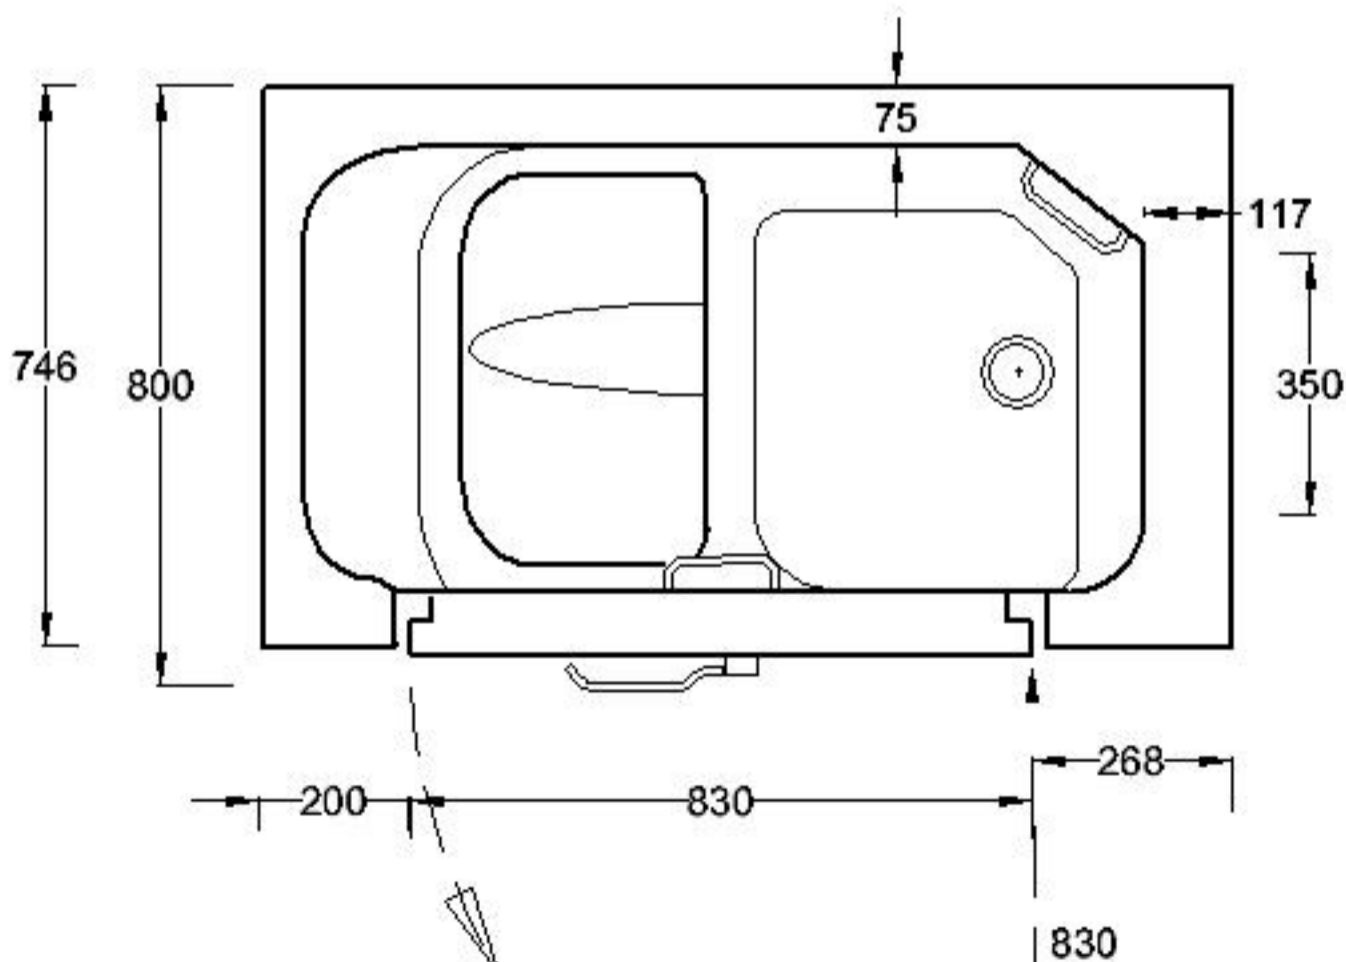

Internal Length - 1110
 Internal Width - 600
 Internal Depth - 840
 Water Capacity - 285 litres (unoccupied)
 Pop-Up Waste with 2 inches (ID) Horizontal Drain

All Dimensions Nominal